
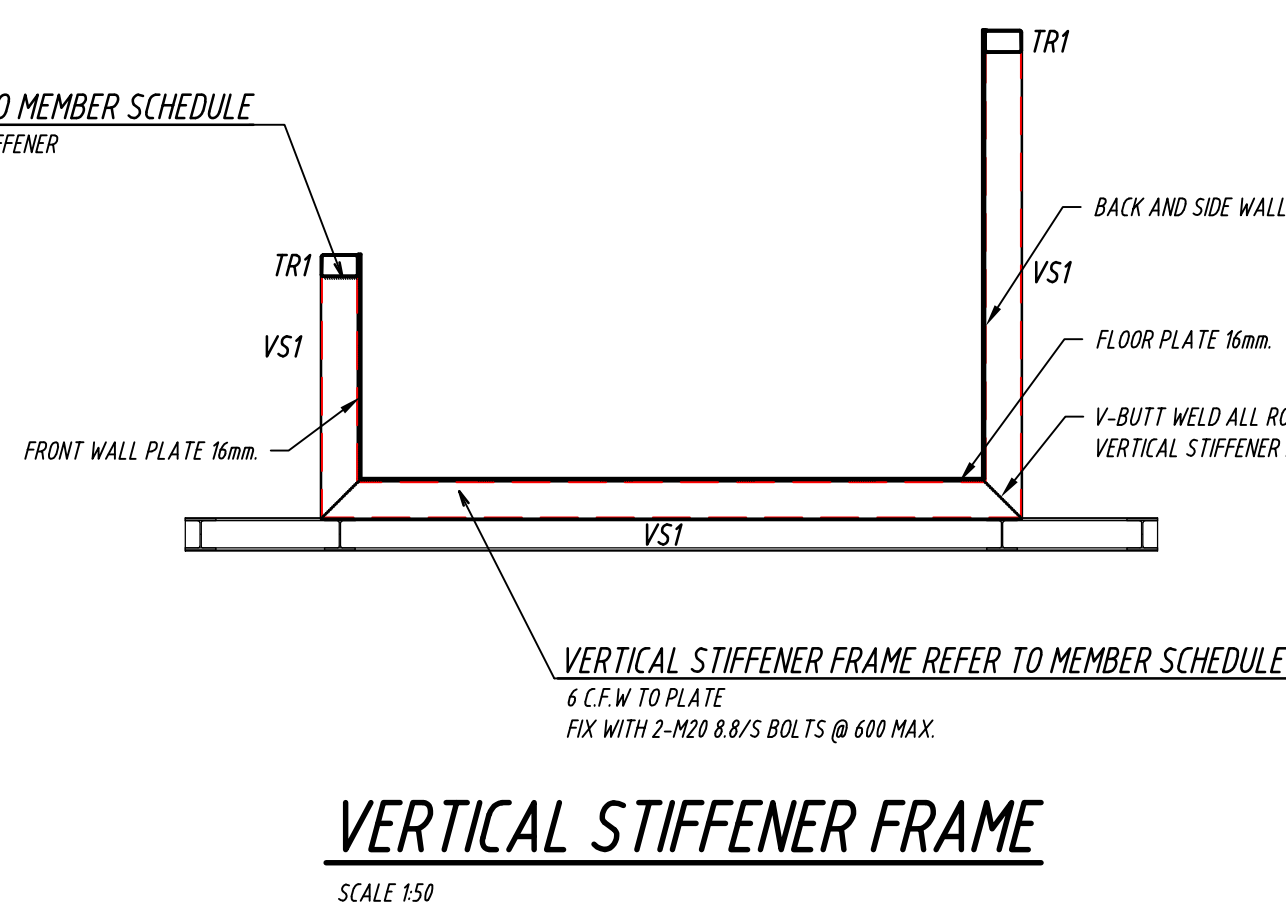


(DATE)

(SIGNATURE)

(BLOCK LETTERS)

Certified By:













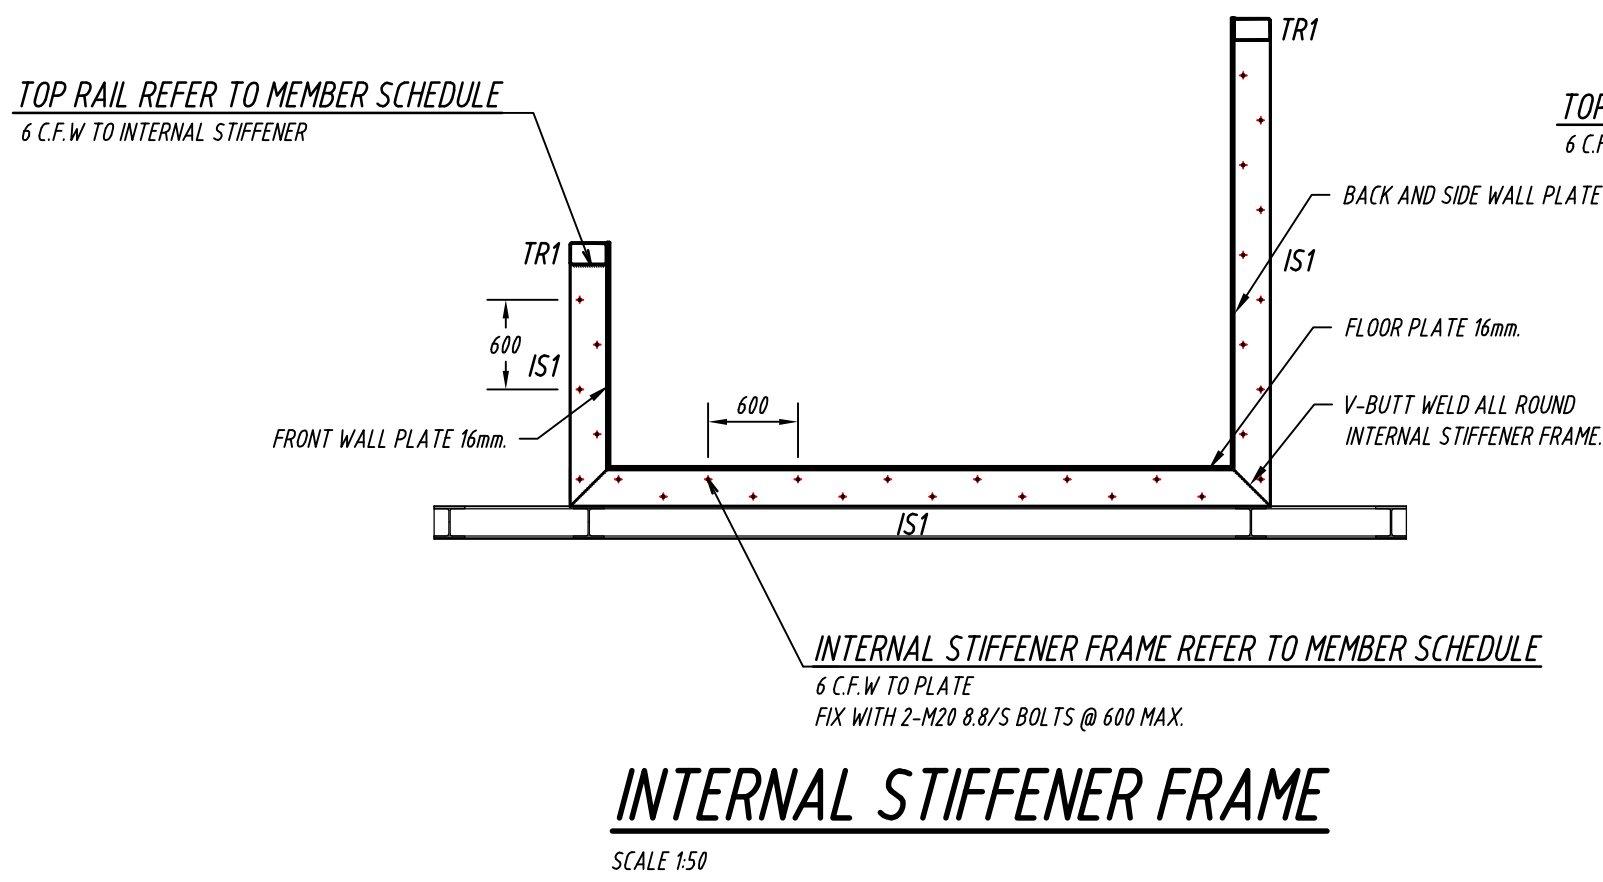


MEMBER SCHEDULE		
MARK	SECTION	DESCRIPTION
L1	250x25 PL.	(C300) 8 C.F.W. ALL ROUND TOP AND BOTTOM
IS1	250 PFC	(C300) FIX WITH 2-M24 (8.8/S) BOLTS @ 300 MAX CRS
VS1	250x150x6.0 RHS	(C350) 6 C.F.W. ALL ROUND
TR1	250x150x6.0 RHS	(C300) 6 C.F.W. ALL ROUND

**WA & ASSOCIATES**  
MOORE  
CONSULTING CIVIL & STRUCTURAL ENGINEERS

**DRAWING NOTES:**  
ANY DISCREPANCIES SHALL BE REFERRED TO THE ENGINEER  
FOR DECISION BEFORE PROCEEDING WITH THE WORK.  
DIMENSIONS SHALL NOT BE OBTAINED BY SCALING FROM THE DRAWINGS.

ISSUED FOR APPROVAL 25-5-20

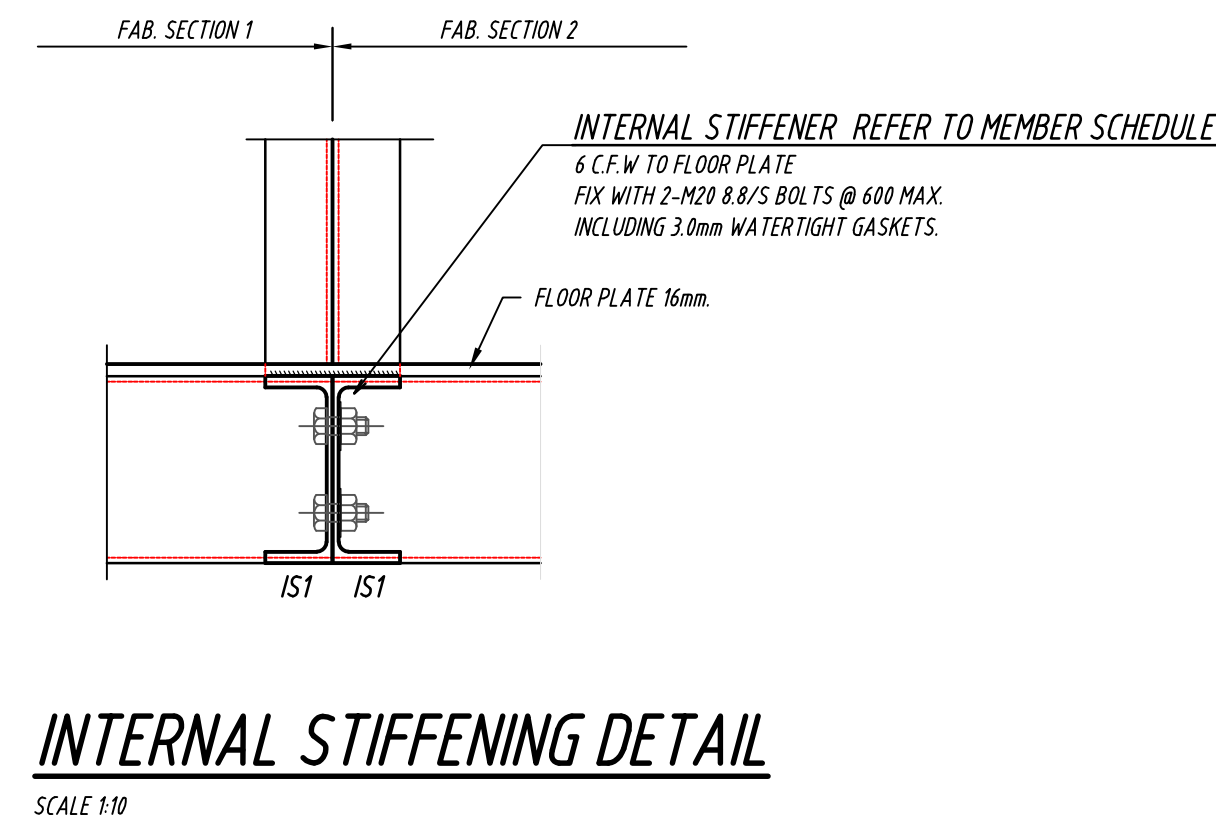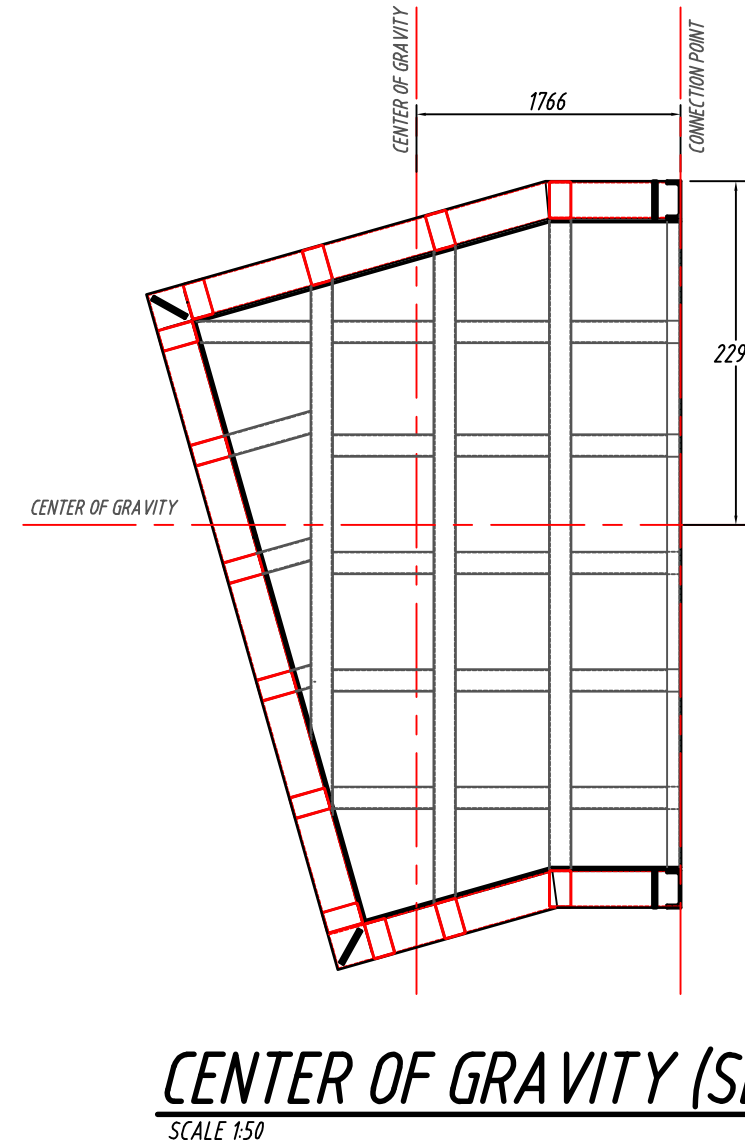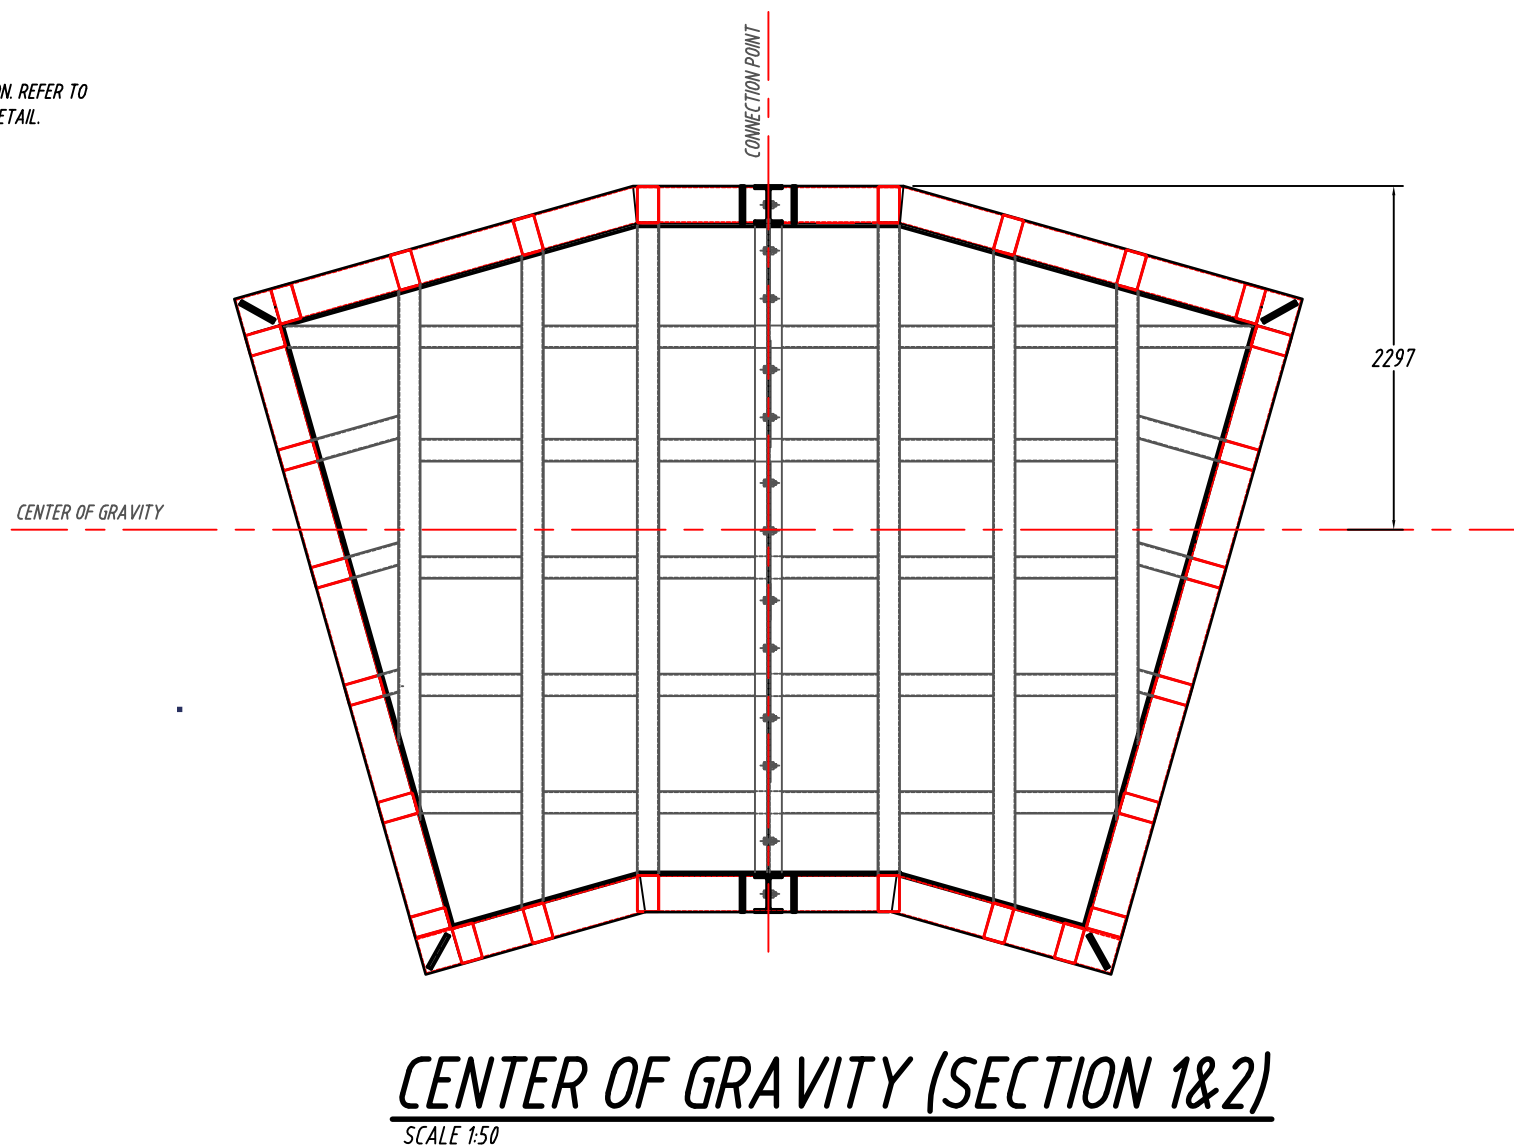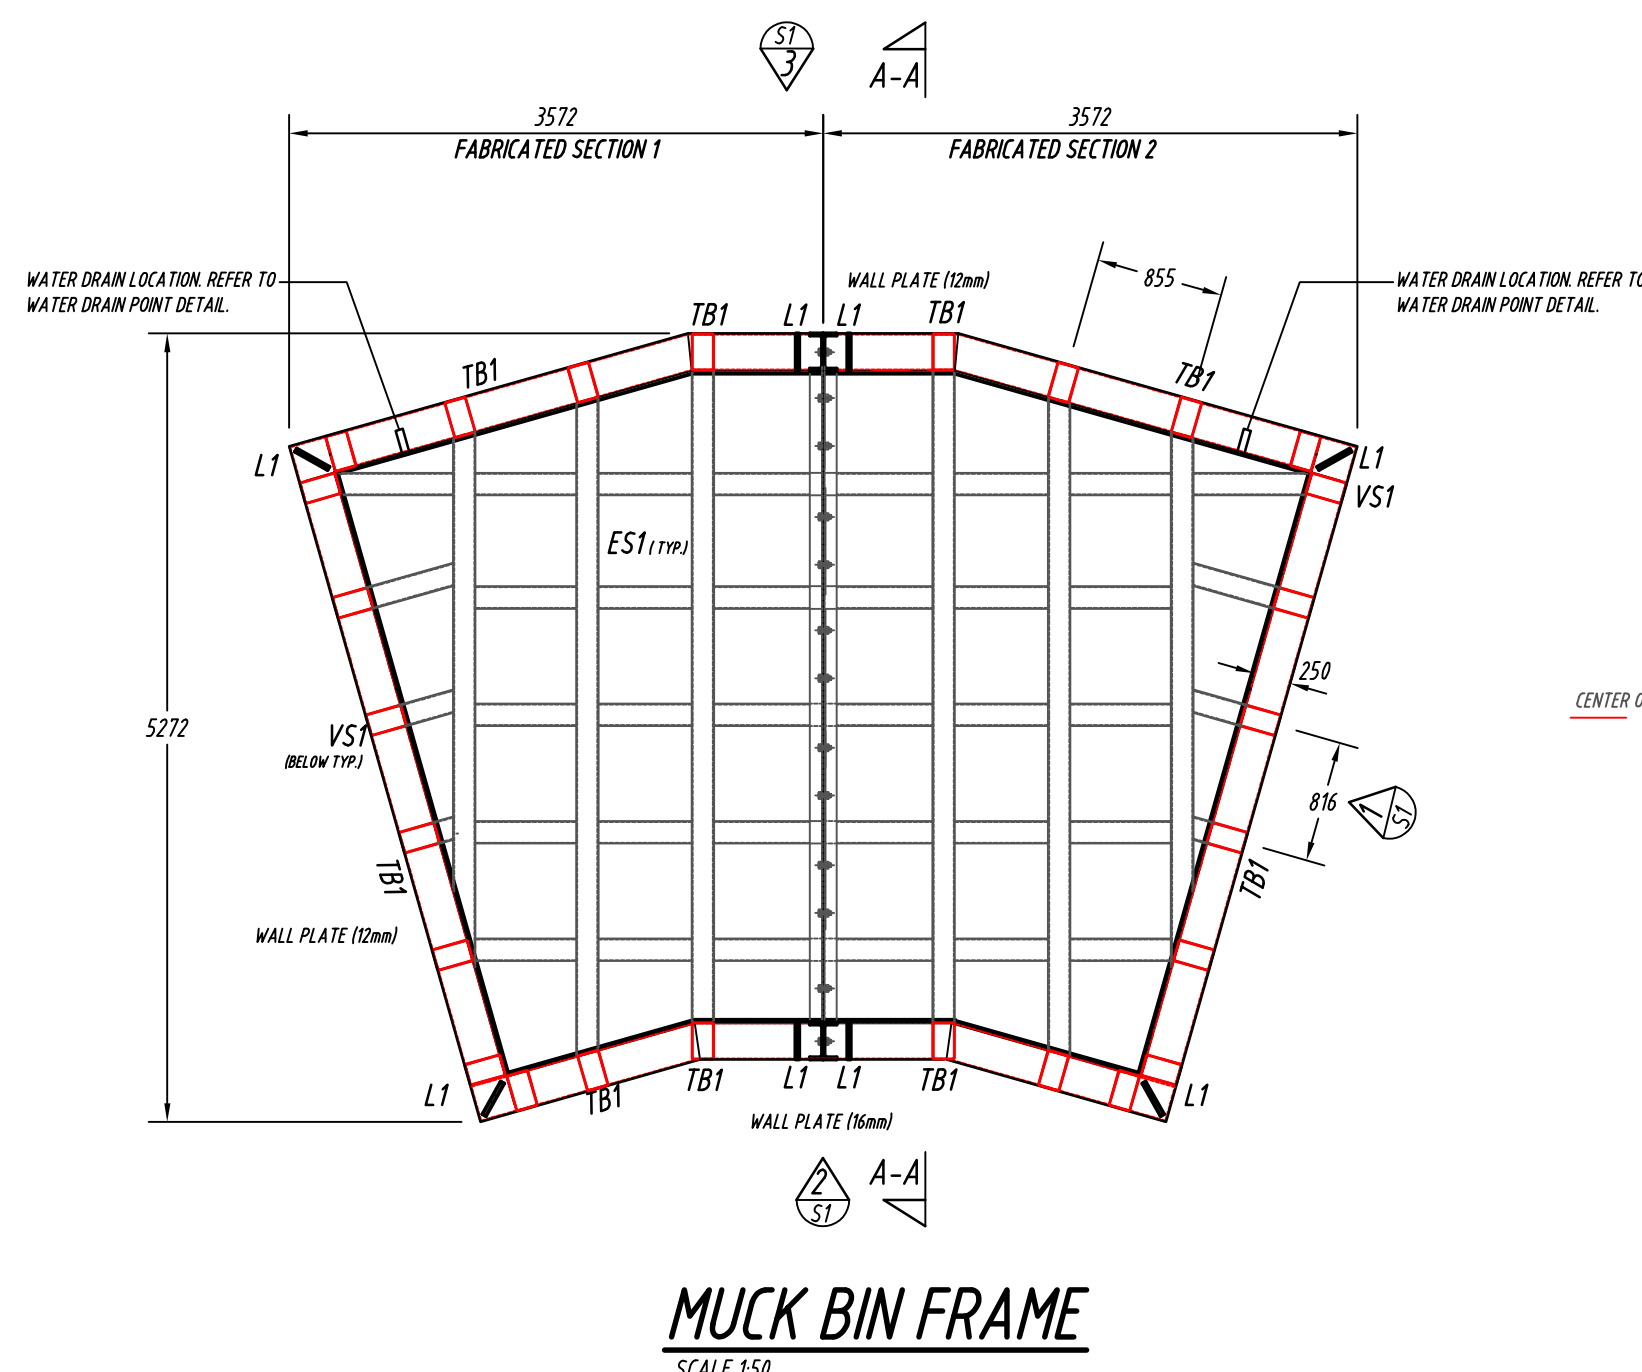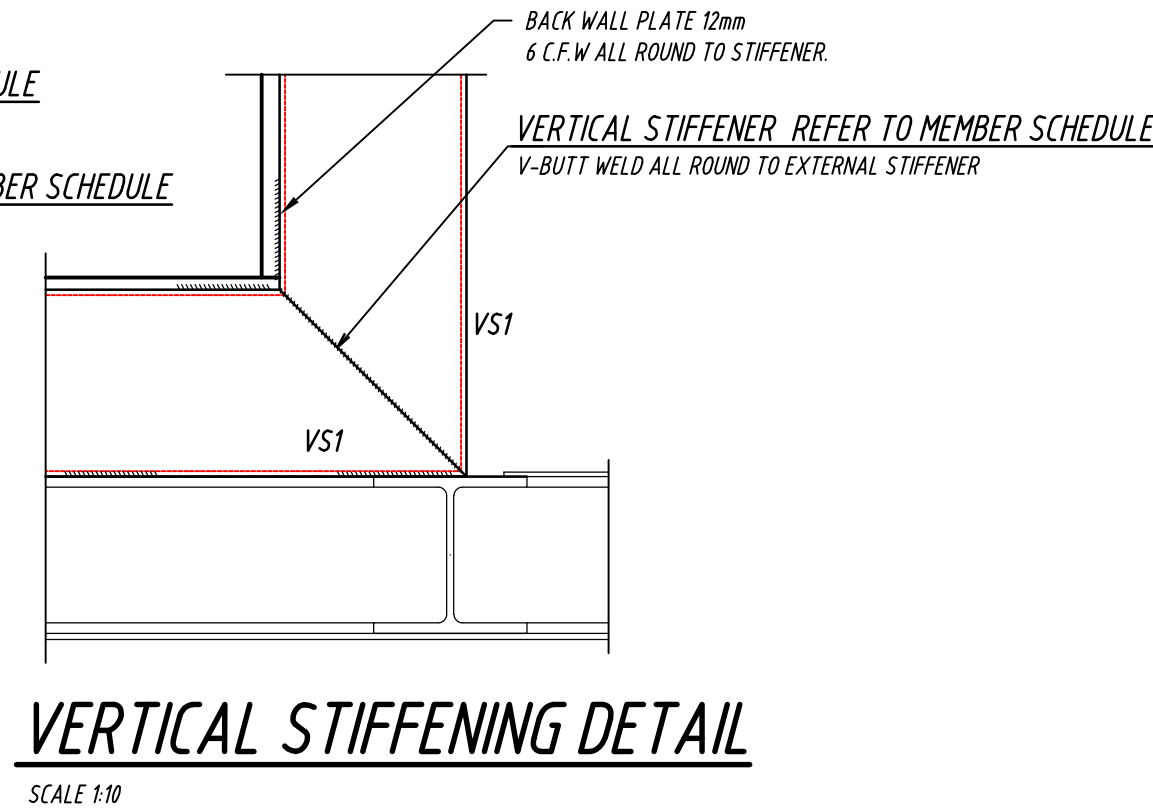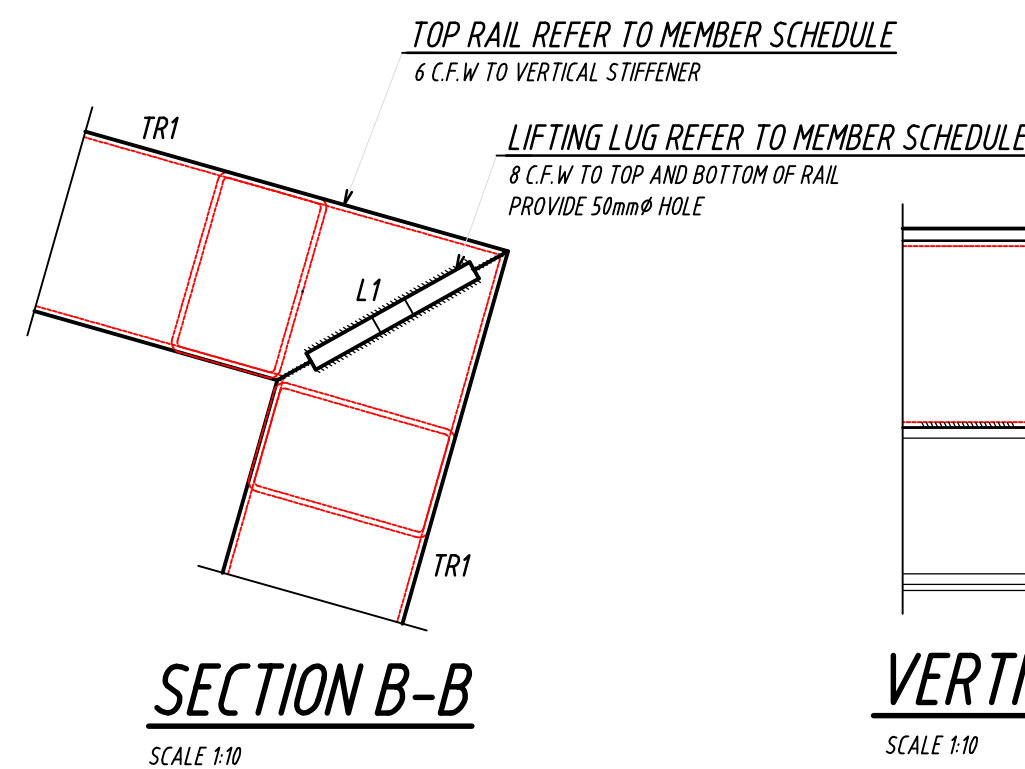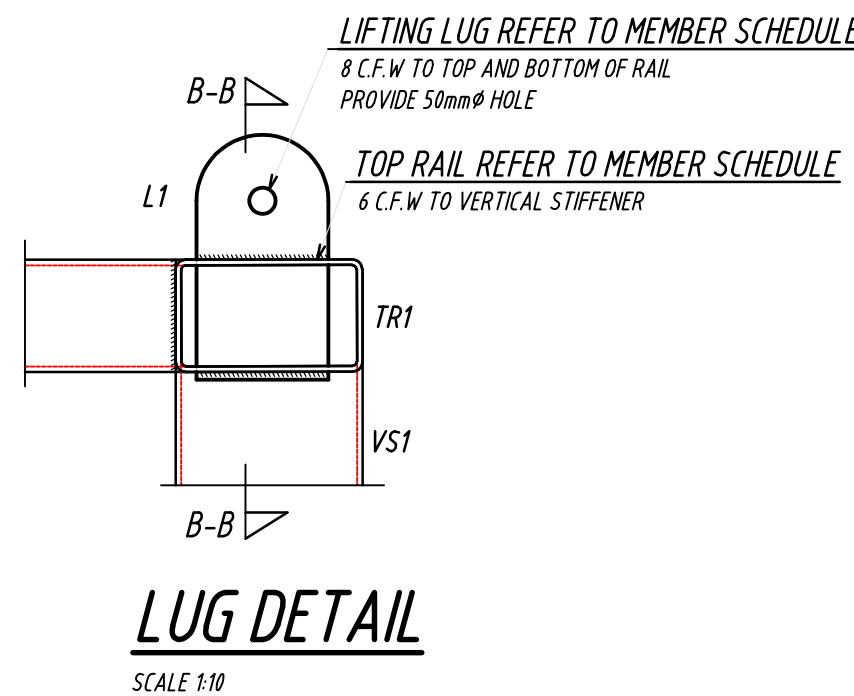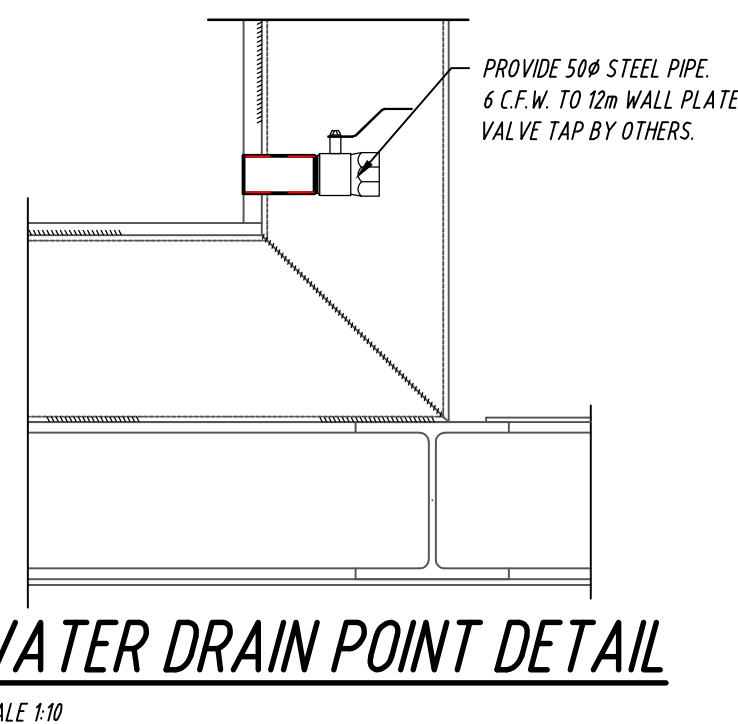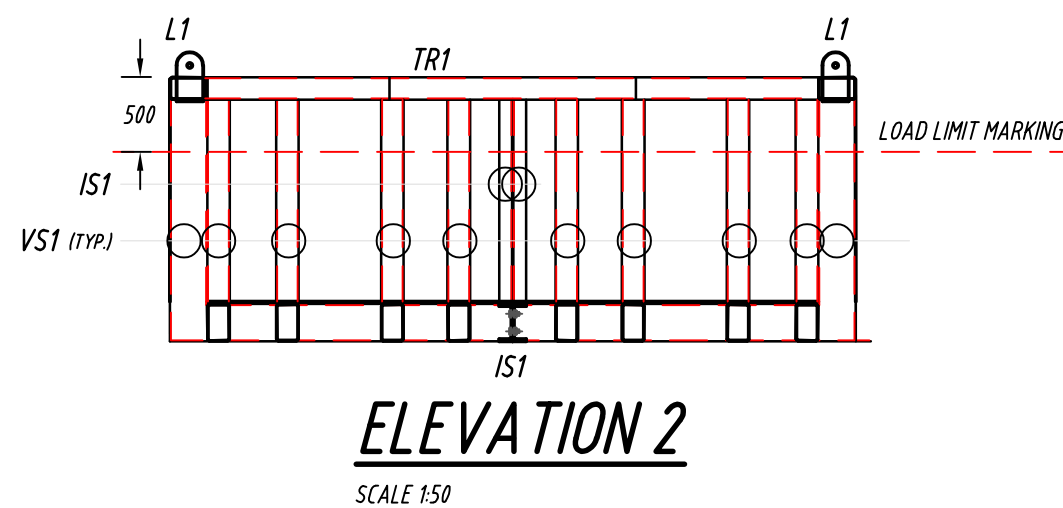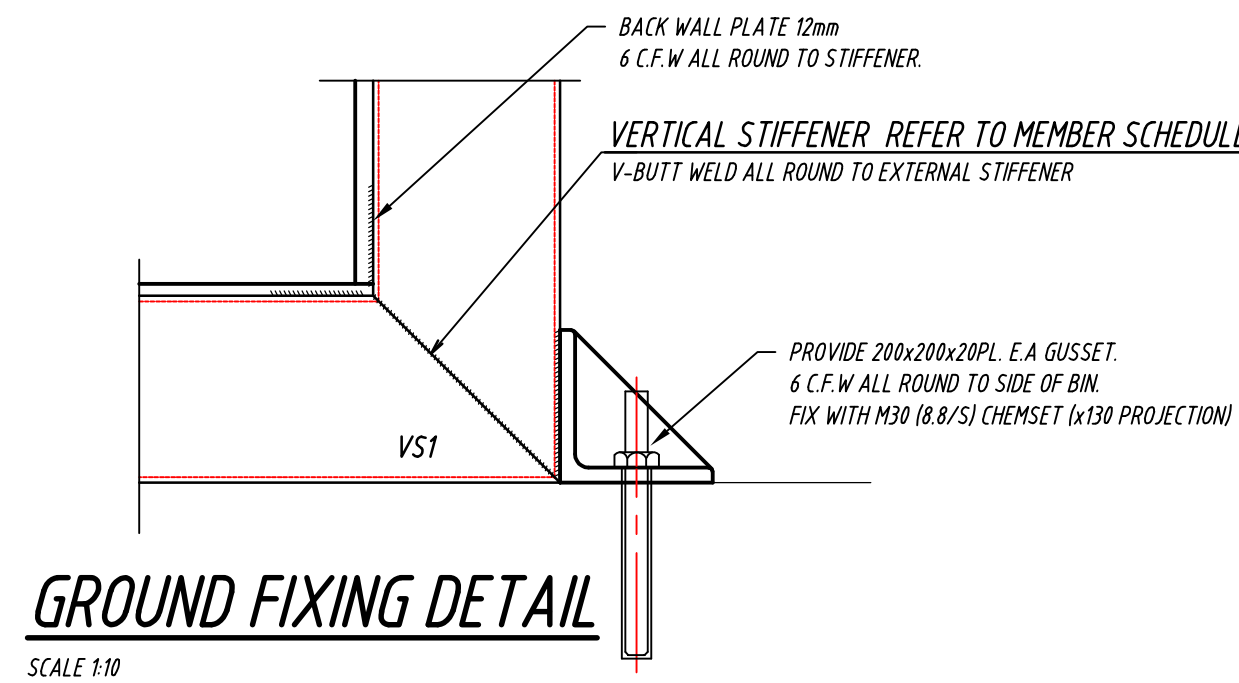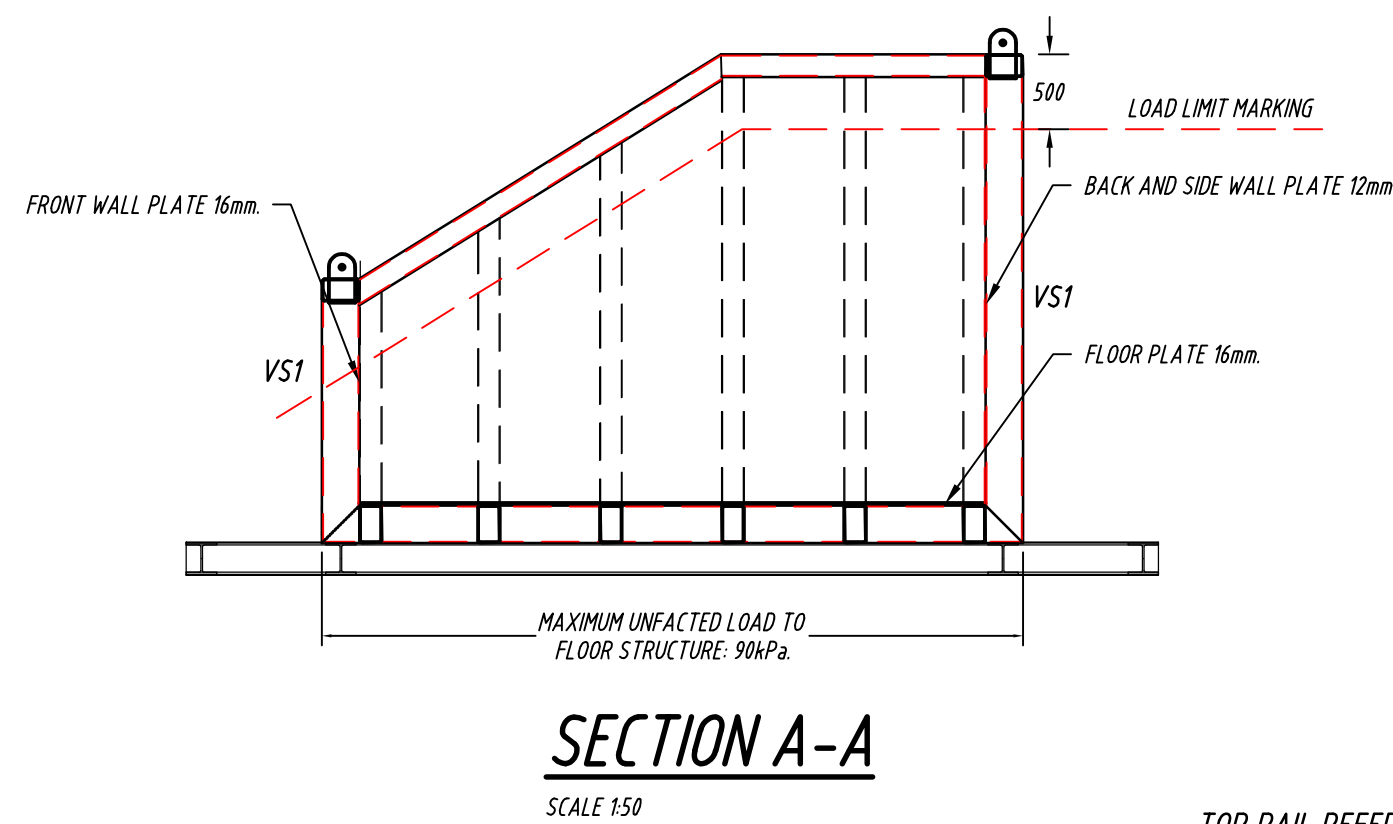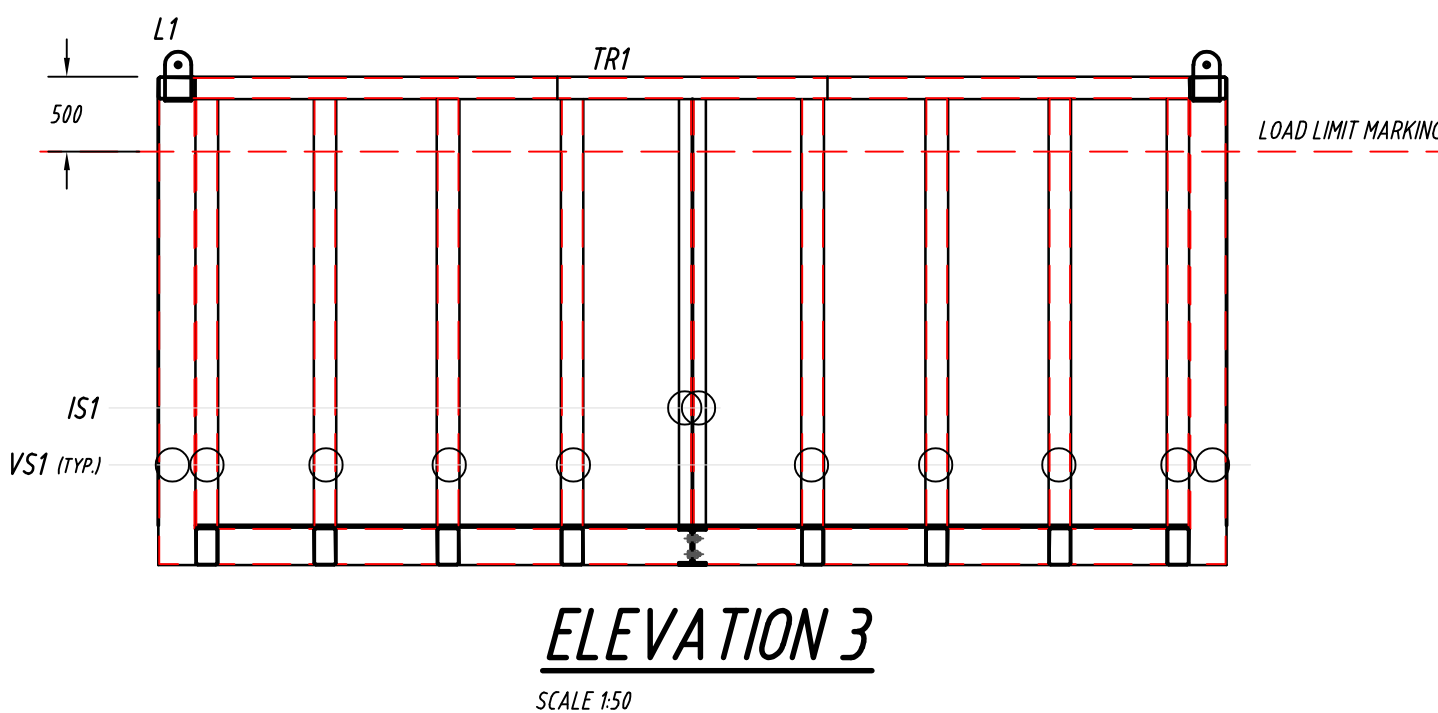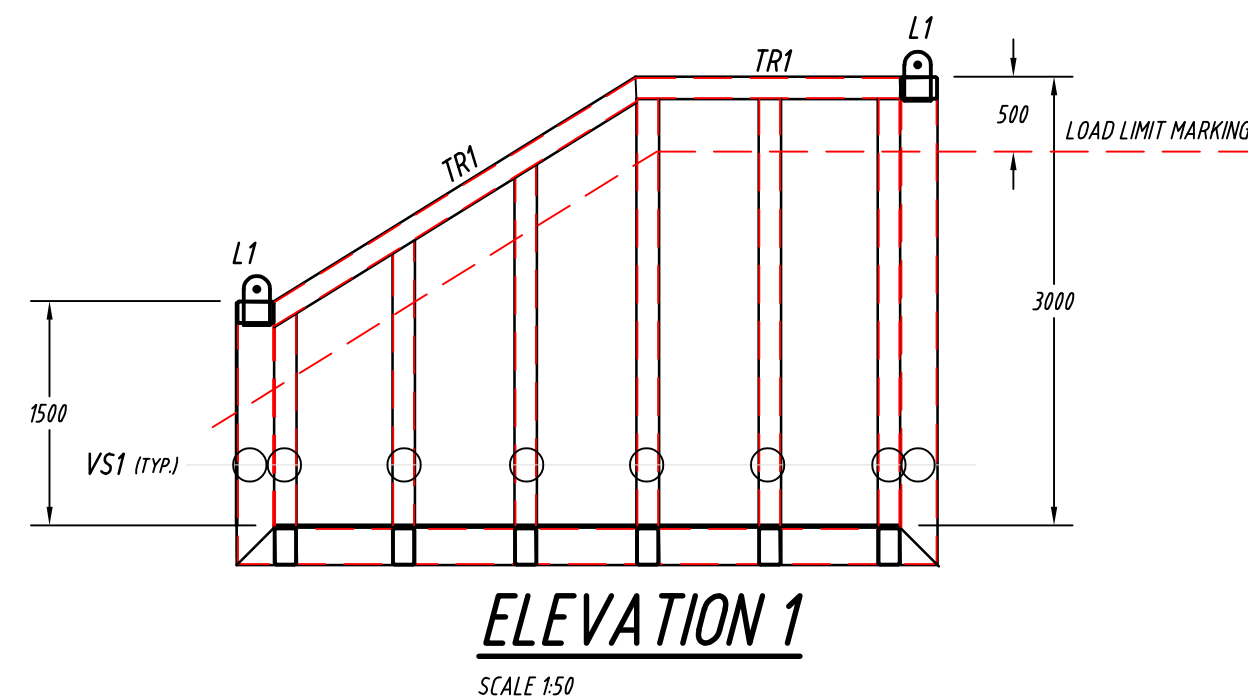

Revised By	In Serv	Rev.	Date	Description	Designed	Checked	Ind. Review	Approved
<REDRAWN & REVISED. SUPERSEDES PLAN No. REV. DATED / / >								

Consultant

**Cross Yarra Partnership**

Franchisee / Lessee

**RAIL PROJECTS VICTORIA**

This drawing has been prepared by, or compiled from information provided by, persons other than PTV. To the maximum extent permissible by law, PTV takes no responsibility for, and makes no representations in relation to, the completeness, accuracy or quality of any information contained in this drawing. Each user of this drawing releases PTV from all and any loss, damage, cost, expense or liability in relation to the use of, or any reliance on, this drawing or the information contained in it.

All written dimensions take precedence over scaled dimensions.

This drawing is provided only for the information of the person or organisation to whom PTV provides it. It may not be provided to, or used by, any other person without PTV's prior written consent.

**CIVIL TEMPORARY WORKS.**

**MELBOURNE METRO**

**CBD SOUTH - FLINDERS OSD**

**MUCK BIN - WALL FRAME**

Up Location	Down Location	Datum
East. North. ID#	East. North. ID#	

Project Drawing No		TAS-CYP-CBS-SFS-DRG-XTW-TSC-X1910	
<b>PUBLIC TRANSPORT VICTORIA</b>	<b>PT</b>	Drawn By	Designed By
		G. FOSTER	W. MOORE
File Name	of	Checked By	Ind. Review
		W. MOORE	
Sheet No.	In Serv.	Approved	Approval Date
Scale 1:100	Sheet Size A1	Drawing Number	Revision
		<b>X1910</b>	<b>B</b>